



- B Brugsvandsveksler
- F Automatik
- 1 Afspærringsventil
- 2 Kontraventil
- 10 Varmecirkulationspumpe
- 11 Brugsvandscirk.pumpe
- 16 Udeføler
- 18 Termometer
- 19 Påspændingsføler
- 23 Kugleventil
- 24 Leveres løst med
- 27 Motor
- 29 Motorventil
- 31 Differenstrykregulator

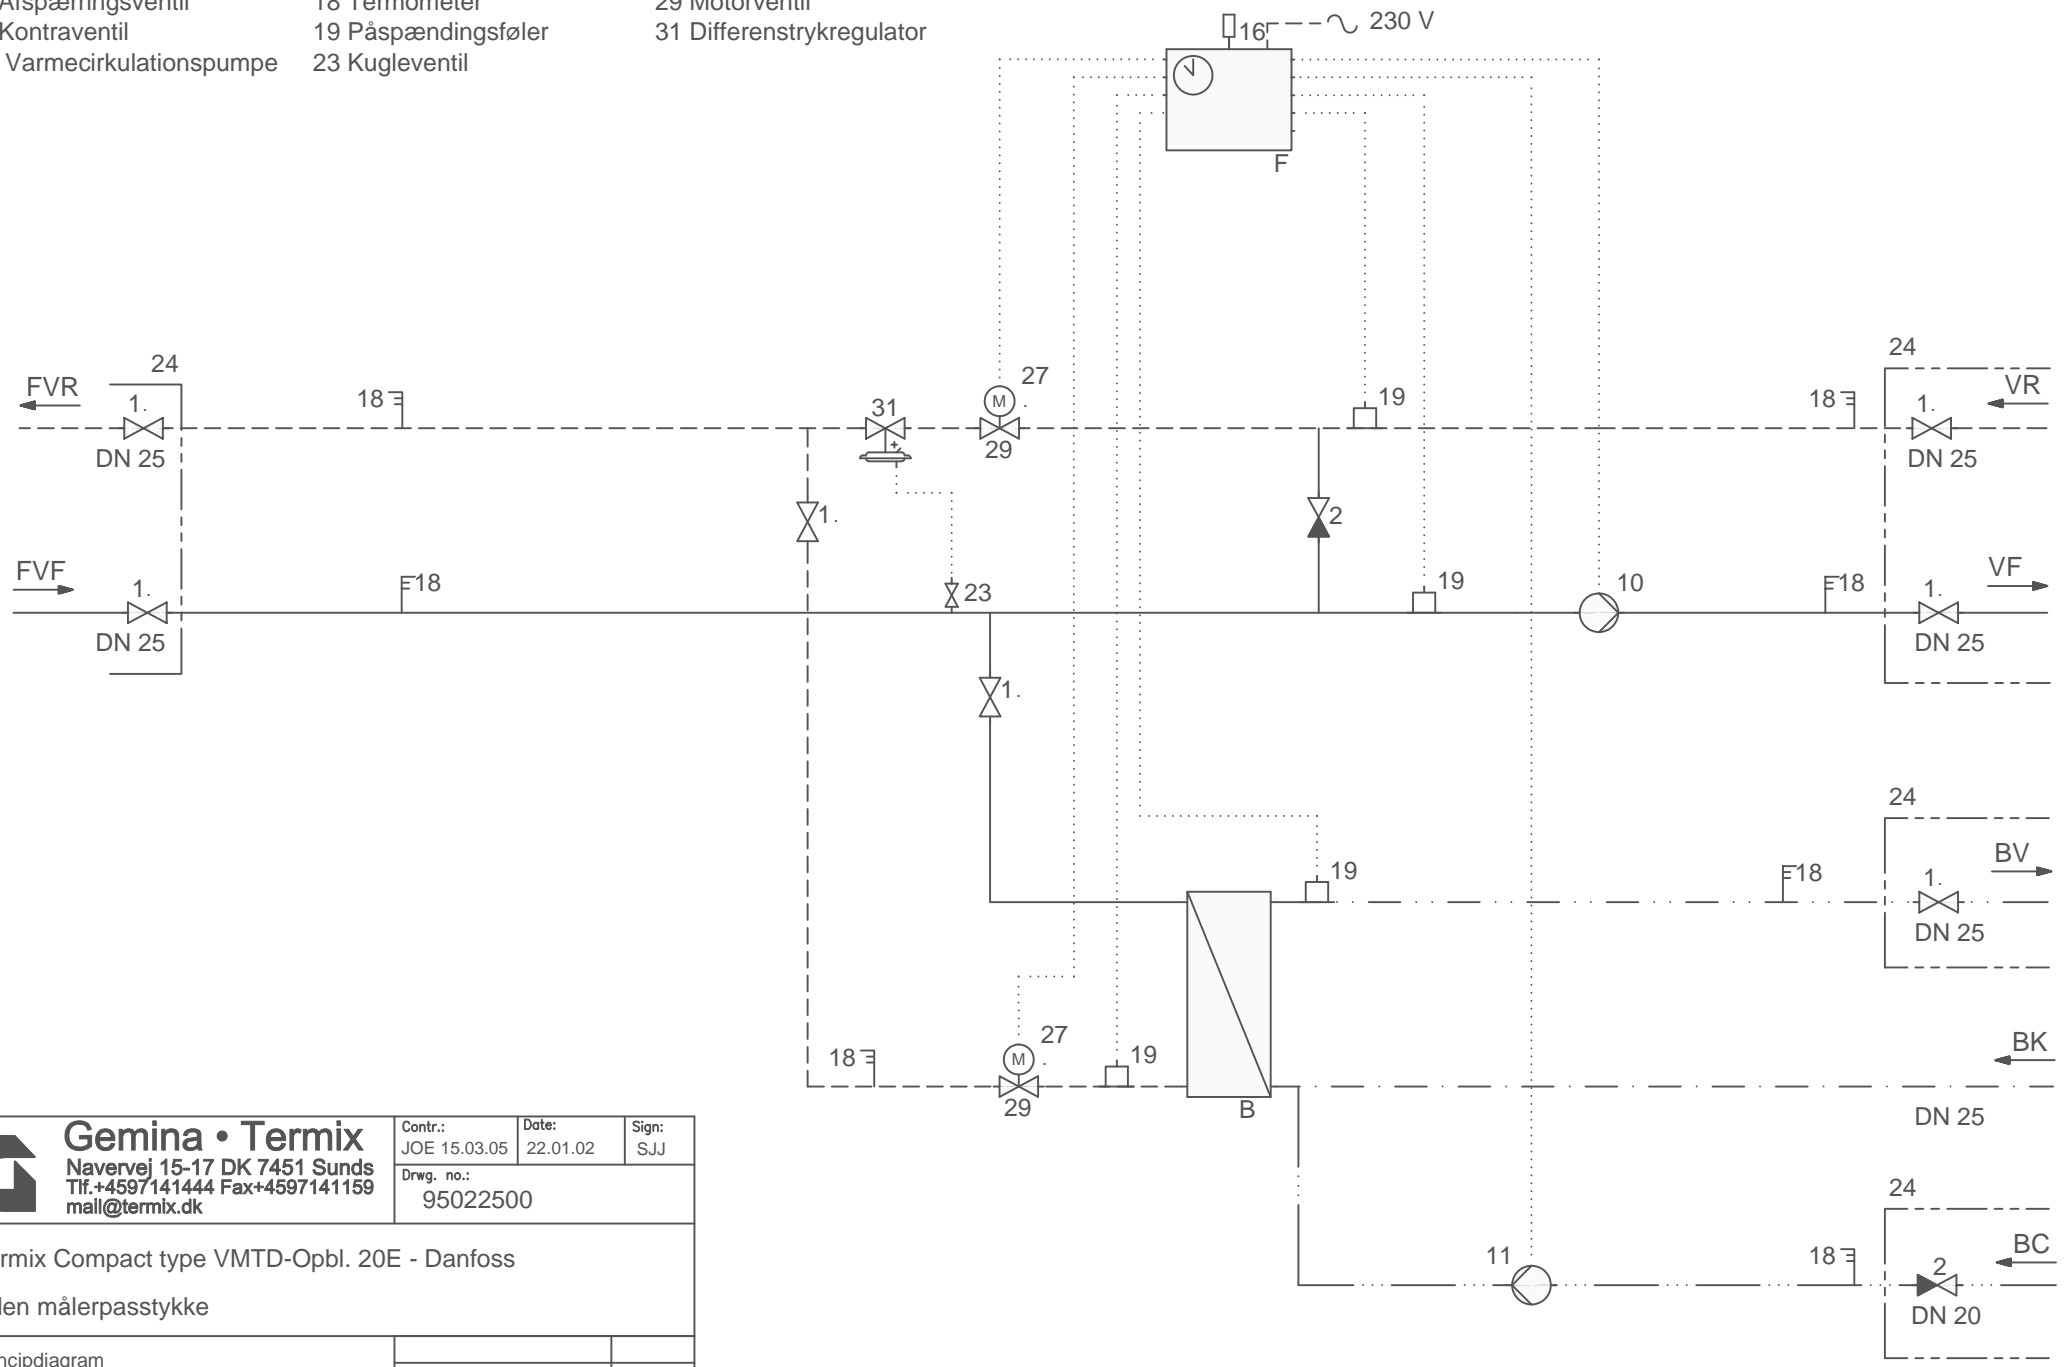

 <b>Gemina • Termix</b> Navervej 15-17 DK 7451 Sunds Tlf.+4597141444 Fax+4597141159 mail@termix.dk	Contr.:	Date:	Sign:
	JOE 15.03.05	22.01.02	SJJ
	Drwg. no.:	95022500	
Title:			
Termix Compact type VMTD-Opbl. 20E - Danfoss			
Uden målerpasstykke			
Principdiagram			
Fjernvarmestation			
Rev:	Date:	Sign.:	