



- B Brugsvandsveksler
- 1 Afspærringsventil
- 2 Kontraventil
- 7 Termisk ventil
- 10 Varmecirkulationspumpe
- 11 Brugsvandscirkul-pumpe
- 18 Termometer
- 23 Kugleventil
- 24 Leveres løst med
- 31 Differenstrykregulator

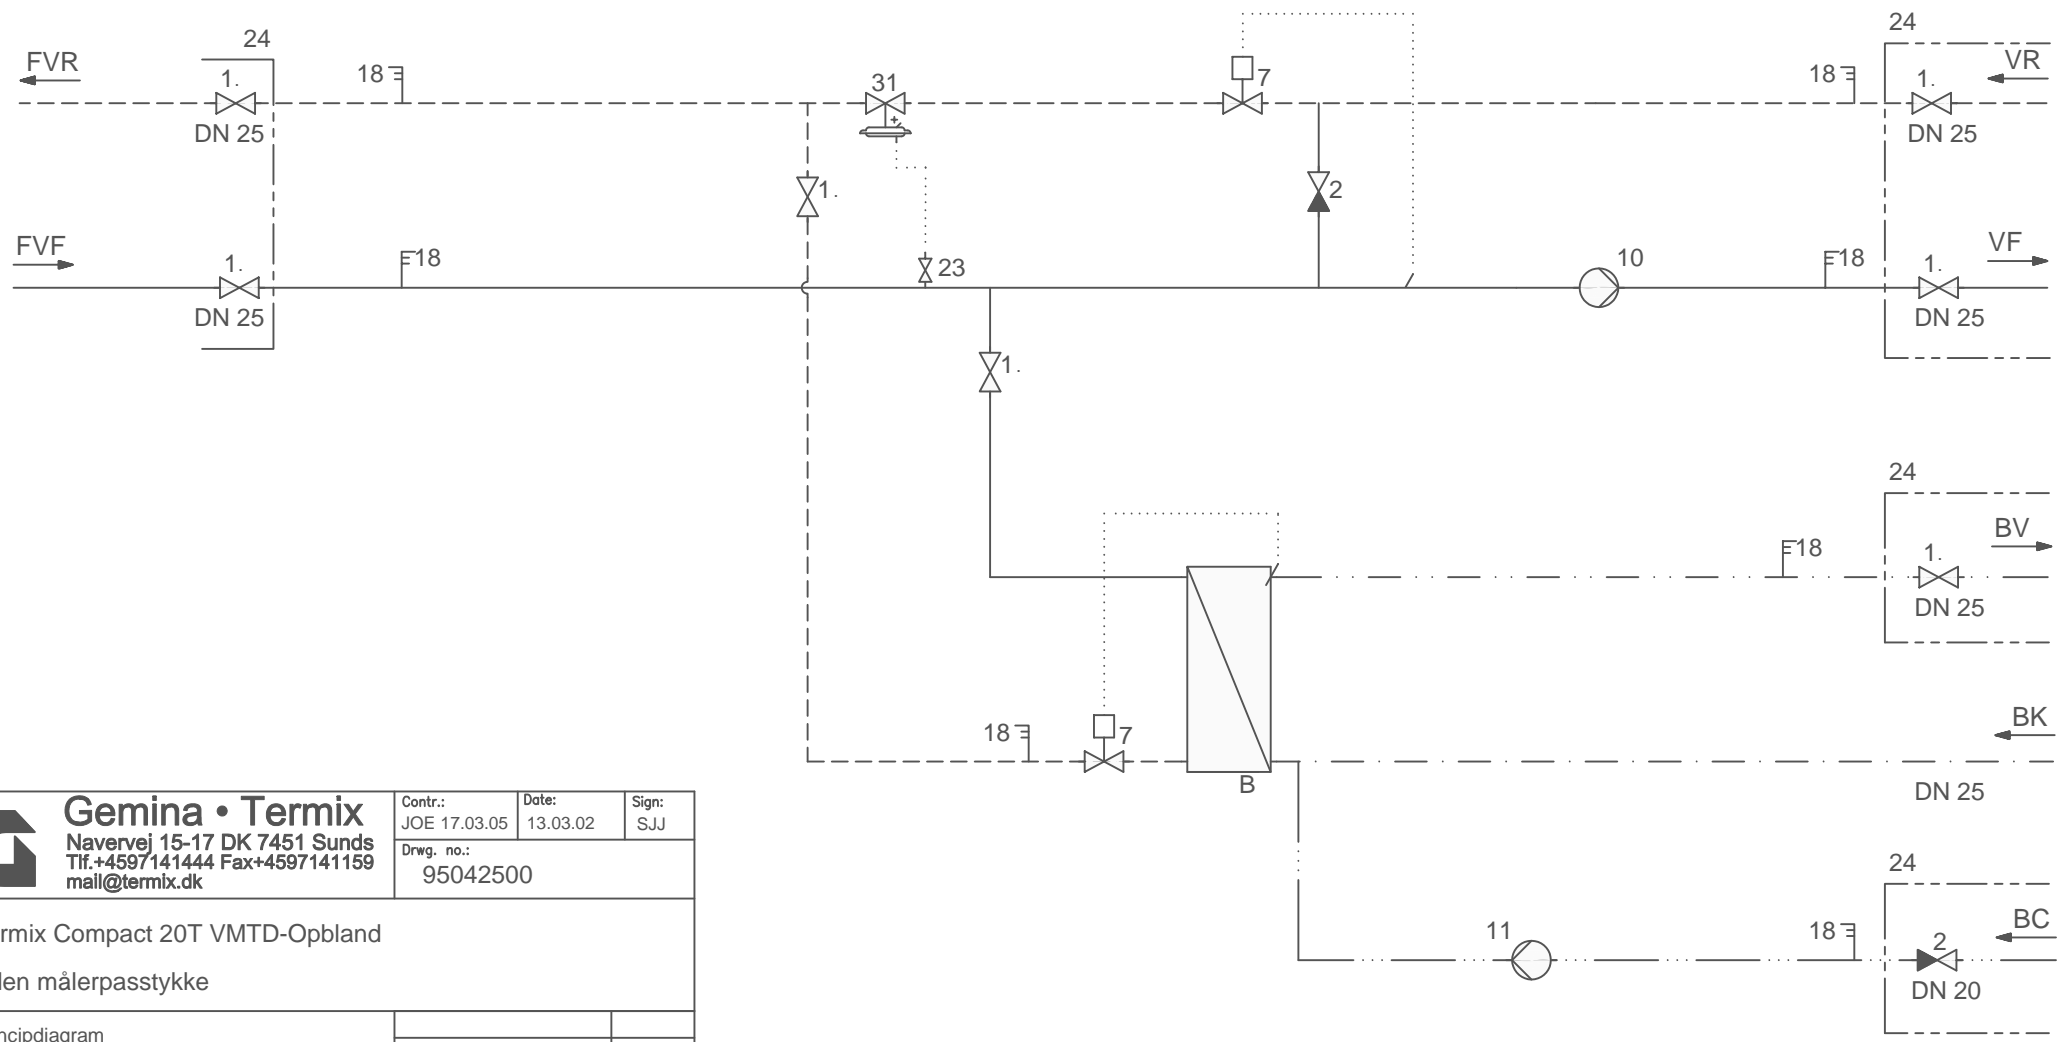

 Gemina • Termix Navervej 15-17 DK 7451 Sunds Tlf.+4597141444 Fax+4597141159 mail@termix.dk	Contr.: JOE 17.03.05	Date: 13.03.02	Sign: SJJ
	Drwg. no.: 95042500		
Title: Termix Compact 20T VMTD-Opbland Uden målerpasstykke			
Principdiagram Fjernvarmestation		Rev:	Date: Sign.: